



LIKEHOMEDESIGN.COM INC. ASSUMES NO LIABILITY FOR ERRORS OR OMISSIONS THAT MAY BE FOUND IN THESE DRAWINGS. THE USER OF THESE DRAWINGS SHALL BE RESPONSIBLE TO THE BUILDER TO CHECK AND VERIFY ALL SIZES, DIMENSIONS AND CONSTRUCTION DETAILS PRIOR TO ANY CONSTRUCTION. ALL DISCREPANCIES TO BE REPORTED TO LIKEHOMEDESIGN.COM INC. FOR CLARIFICATION PRIOR TO CONSTRUCTION. DO NOT SCALE DRAWINGS. VARIATIONS AND MODIFICATIONS TO WORK SHOWN ON THESE DRAWINGS SHALL NOT BE CARRIED OUT WITHOUT WRITTEN PERMISSION FROM LIKEHOMEDESIGN.COM INC. LIKEHOMEDESIGN.COM INC. WAIVES ALL RESPONSIBILITY REGARDING ANY STRUCTURAL, ENGINEERING AND ON-SITE CONDITIONS SUCH AS SOIL BEARING CAPACITY, DEPTH OF FOUNDATION, ETC. THE USER OF THESE DRAWINGS SHALL BE RESPONSIBLE FOR OBTAINING ALL NECESSARY PERMITS AND ENGINEERS STAMP TO BE THE SOLE RESPONSIBILITY OF BUILDER AND/OR OWNER. THESE PLANS, DESIGNS, AND DETAILS ARE THE PROPERTY OF LIKEHOMEDESIGN.COM INC. AND SHALL REMAIN THE PROPERTY OF LIKEHOMEDESIGN.COM INC. IN TOTAL OR IN PART. WITHOUT WRITTEN CONSENT FROM LIKEHOMEDESIGN.COM INC.

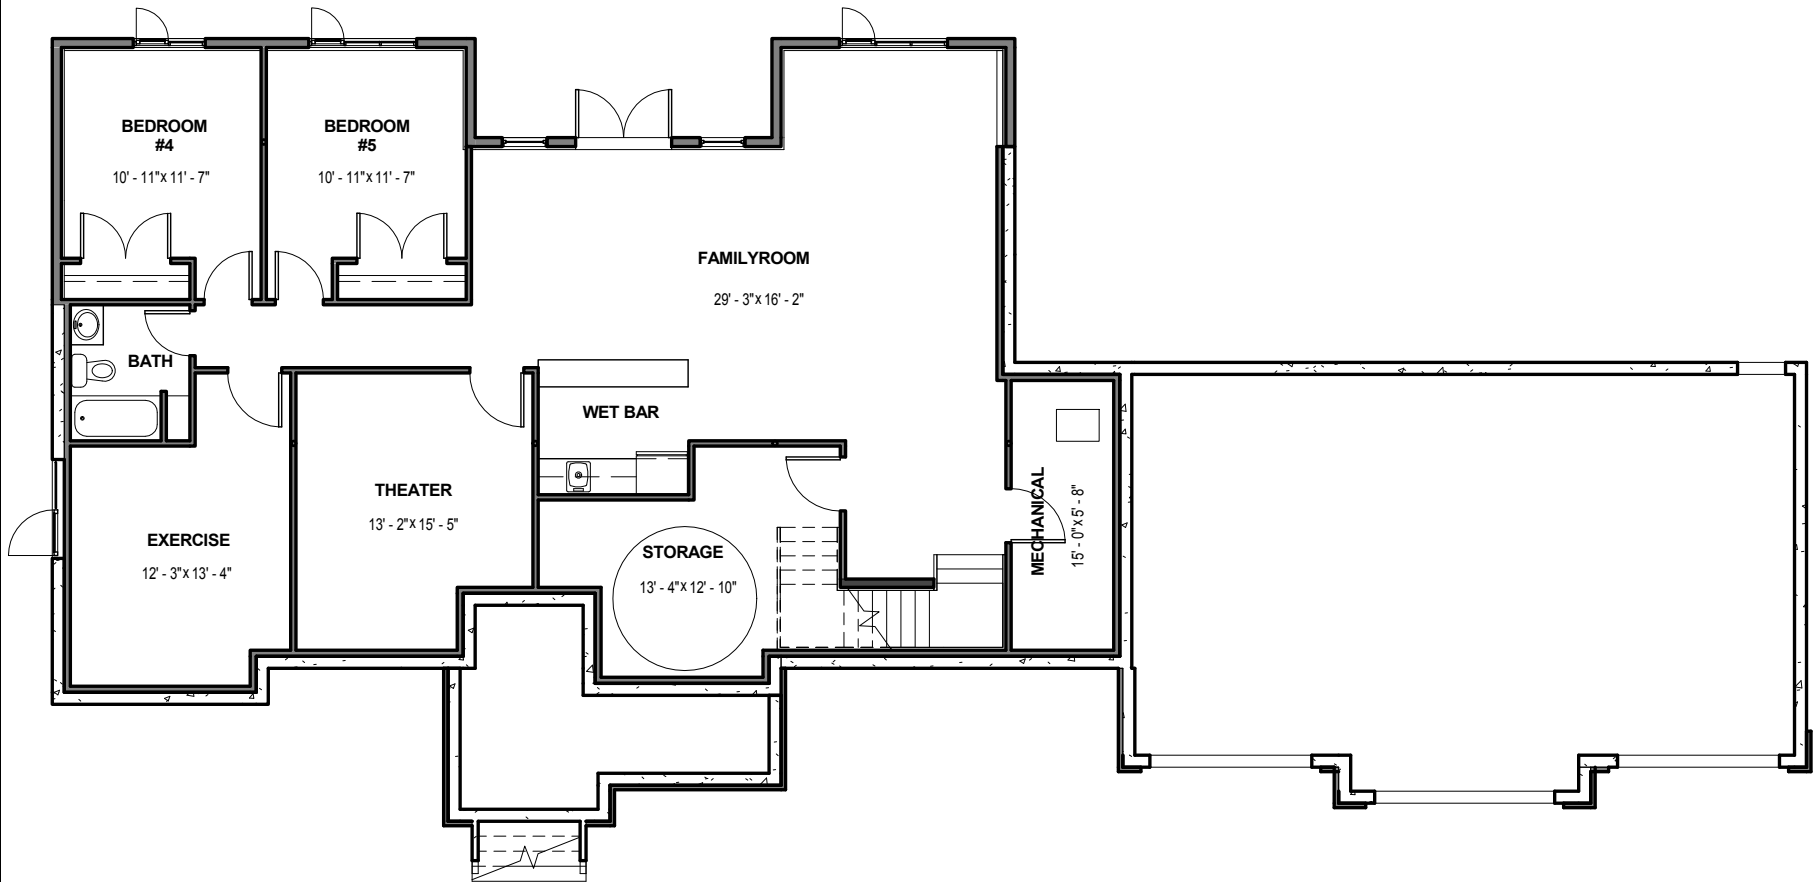

1 Basement
 PR1 SCALE: 3/32" = 1'-0"


Project number	391
Date	June 6, 2014
PRESENTATION	

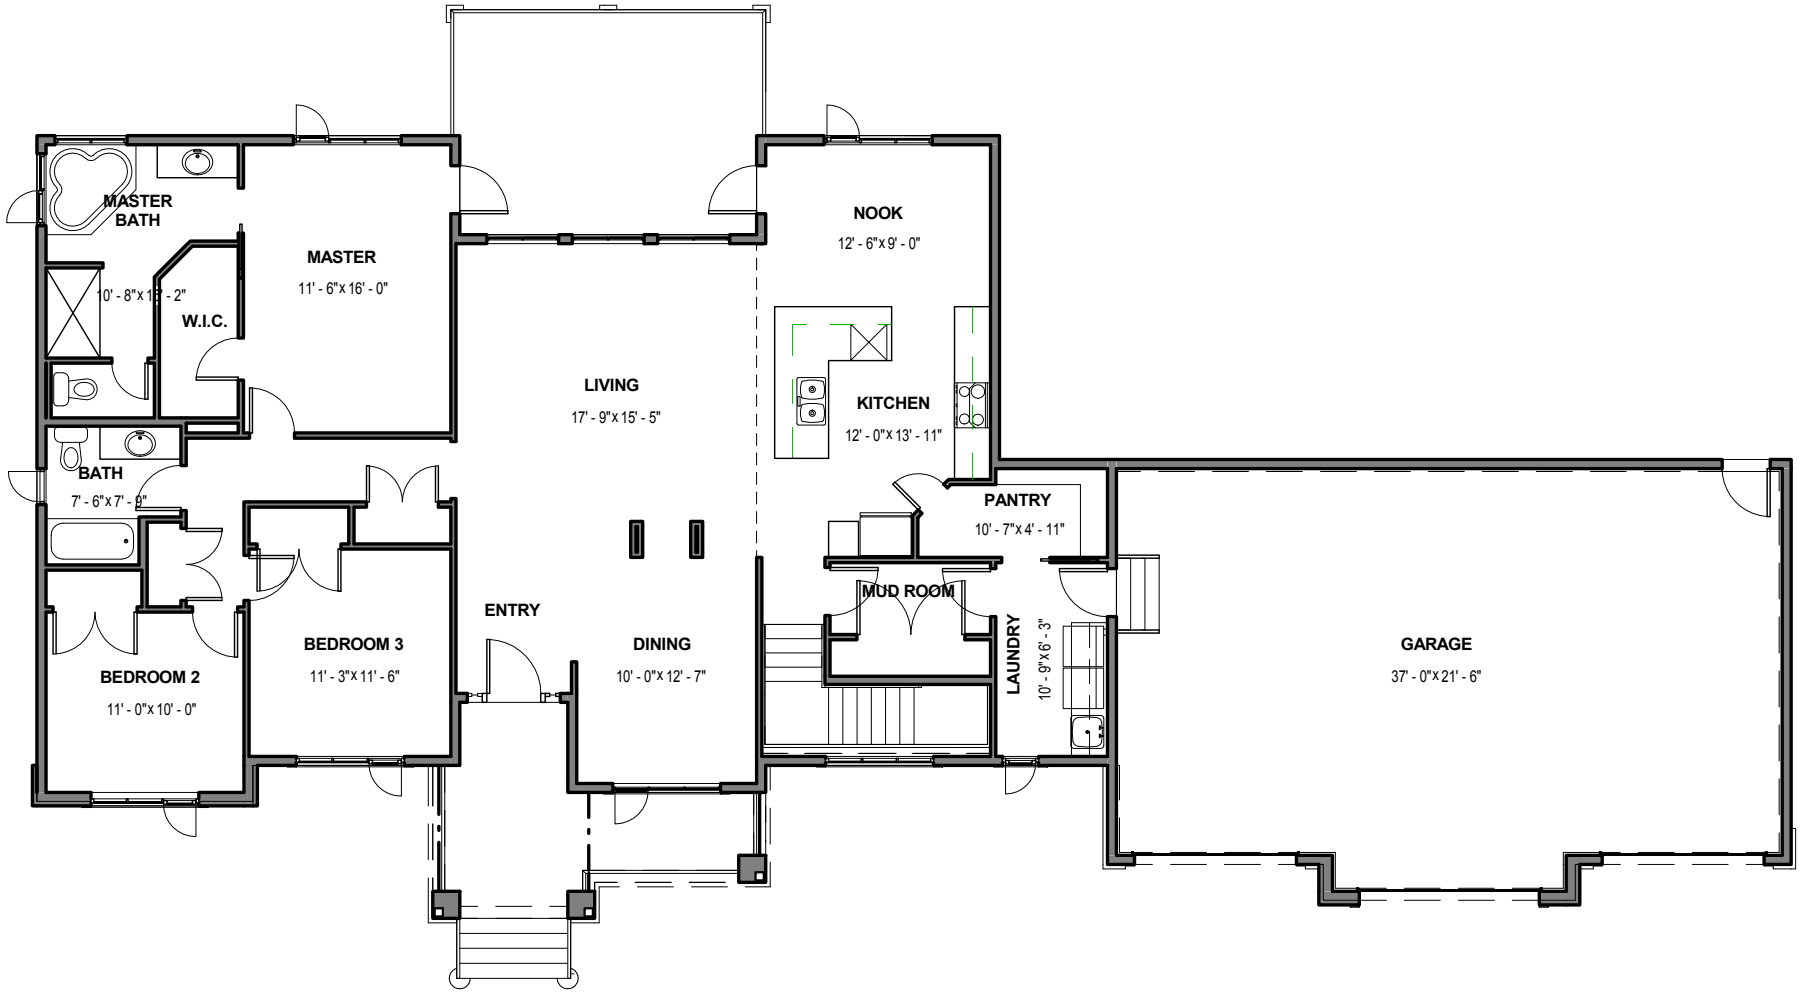

1 Main Floor
PR2 SCALE: 3/32" = 1'-0"

LIKEHOMEDESIGN.COM INC. ASSUMES NO LIABILITY FOR ERRORS OR OMISSIONS THAT MAY BE FOUND IN THESE DRAWINGS. THE USER OF THESE DRAWINGS SHALL BE RESPONSIBLE FOR CHECKING AND VERIFYING ALL SIZES, DIMENSIONS AND CONSTRUCTION DETAILS PRIOR TO ANY CONSTRUCTION. ALL DISCREPANCIES TO BE REPORTED TO LIKEHOMEDESIGN.COM INC. FOR CLARIFICATION PRIOR TO CONSTRUCTION. DO NOT SCALE DRAWINGS.
 VARIATIONS AND MODIFICATIONS TO WORK SHOWN ON THESE DRAWINGS SHALL NOT BE CARRIED OUT WITHOUT WRITTEN PERMISSION FROM LIKEHOMEDESIGN.COM INC.
 LIKEHOMEDESIGN.COM INC. WAIVES ALL RESPONSIBILITY REGARDING ANY STRUCTURAL ENGINEERING AND ON-SITE CONDITIONS SUCH AS SOIL BEARING CAPACITY, DENSITY OF SOIL, ETC. THE USER OF THESE DRAWINGS SHALL BE RESPONSIBLE FOR OBTAINING ALL NECESSARY PERMITS AND ENGINEERS' STAMPS TO BE THE SOLE RESPONSIBILITY OF THE BUILDER AND/OR OWNER.
 THESE PLANS, DESIGNS, AND DETAILS ARE THE PROPERTY OF LIKEHOMEDESIGN.COM INC. AND SHALL REMAIN THE PROPERTY OF LIKEHOMEDESIGN.COM INC. IN TOTAL OR IN PART. WITHOUT WRITTEN CONSENT FROM LIKEHOMEDESIGN.COM INC.

Project number		391
Date	June 6, 2014	
PRESENTATION		

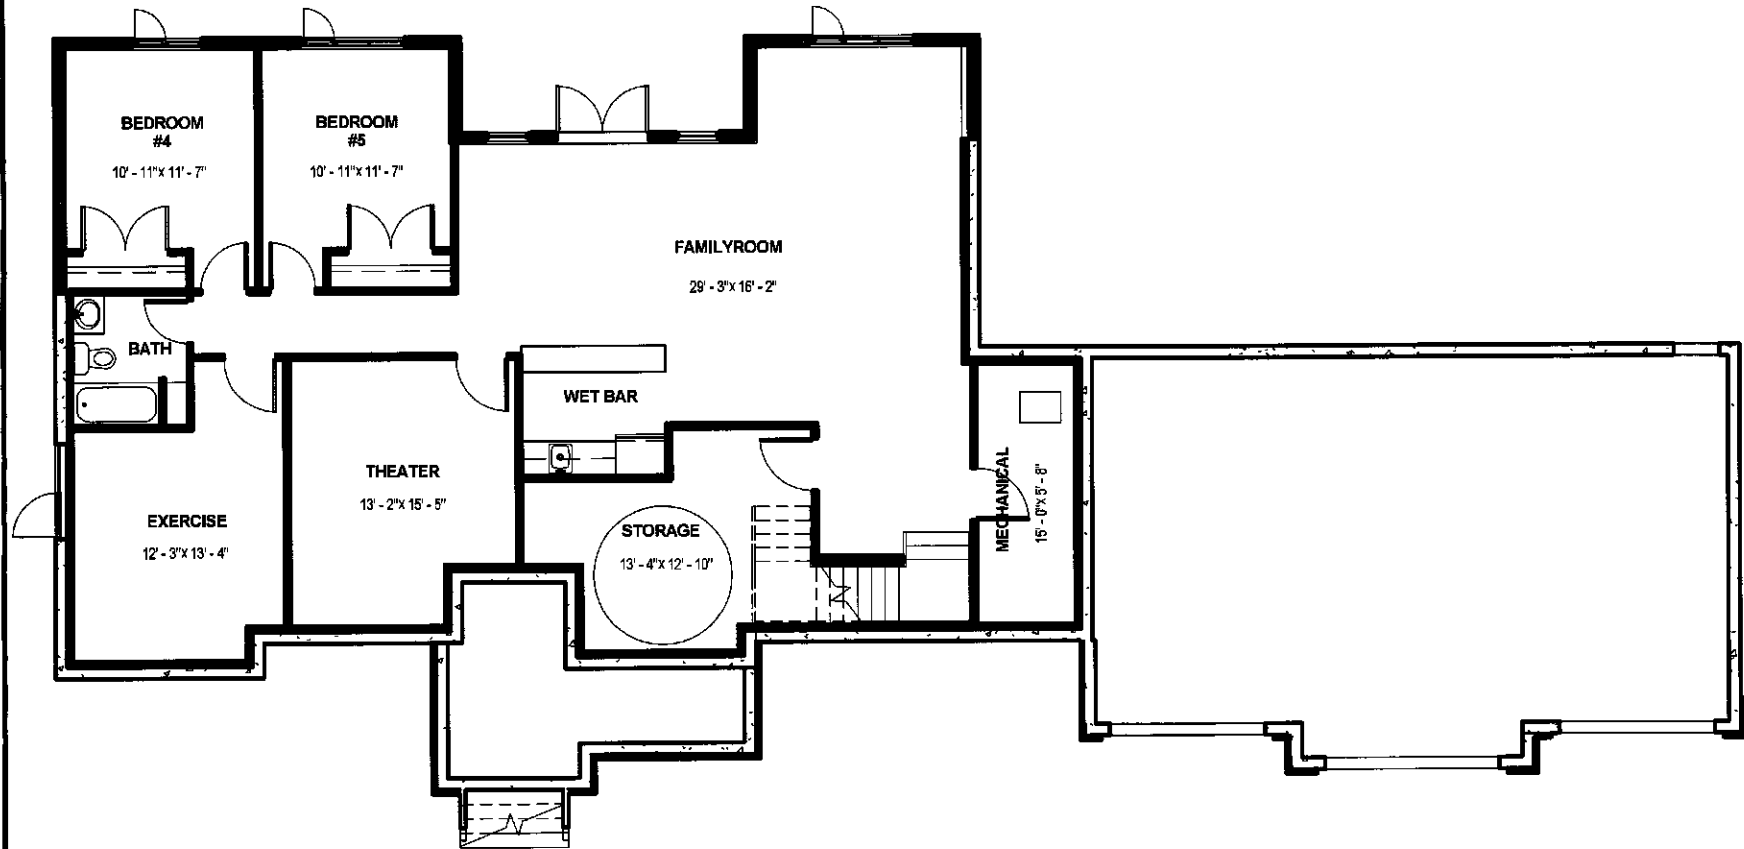

1 Basement
PR1 SCALE: 3/32" = 1'-0"